




1 ELEVATION VIEW  
E305

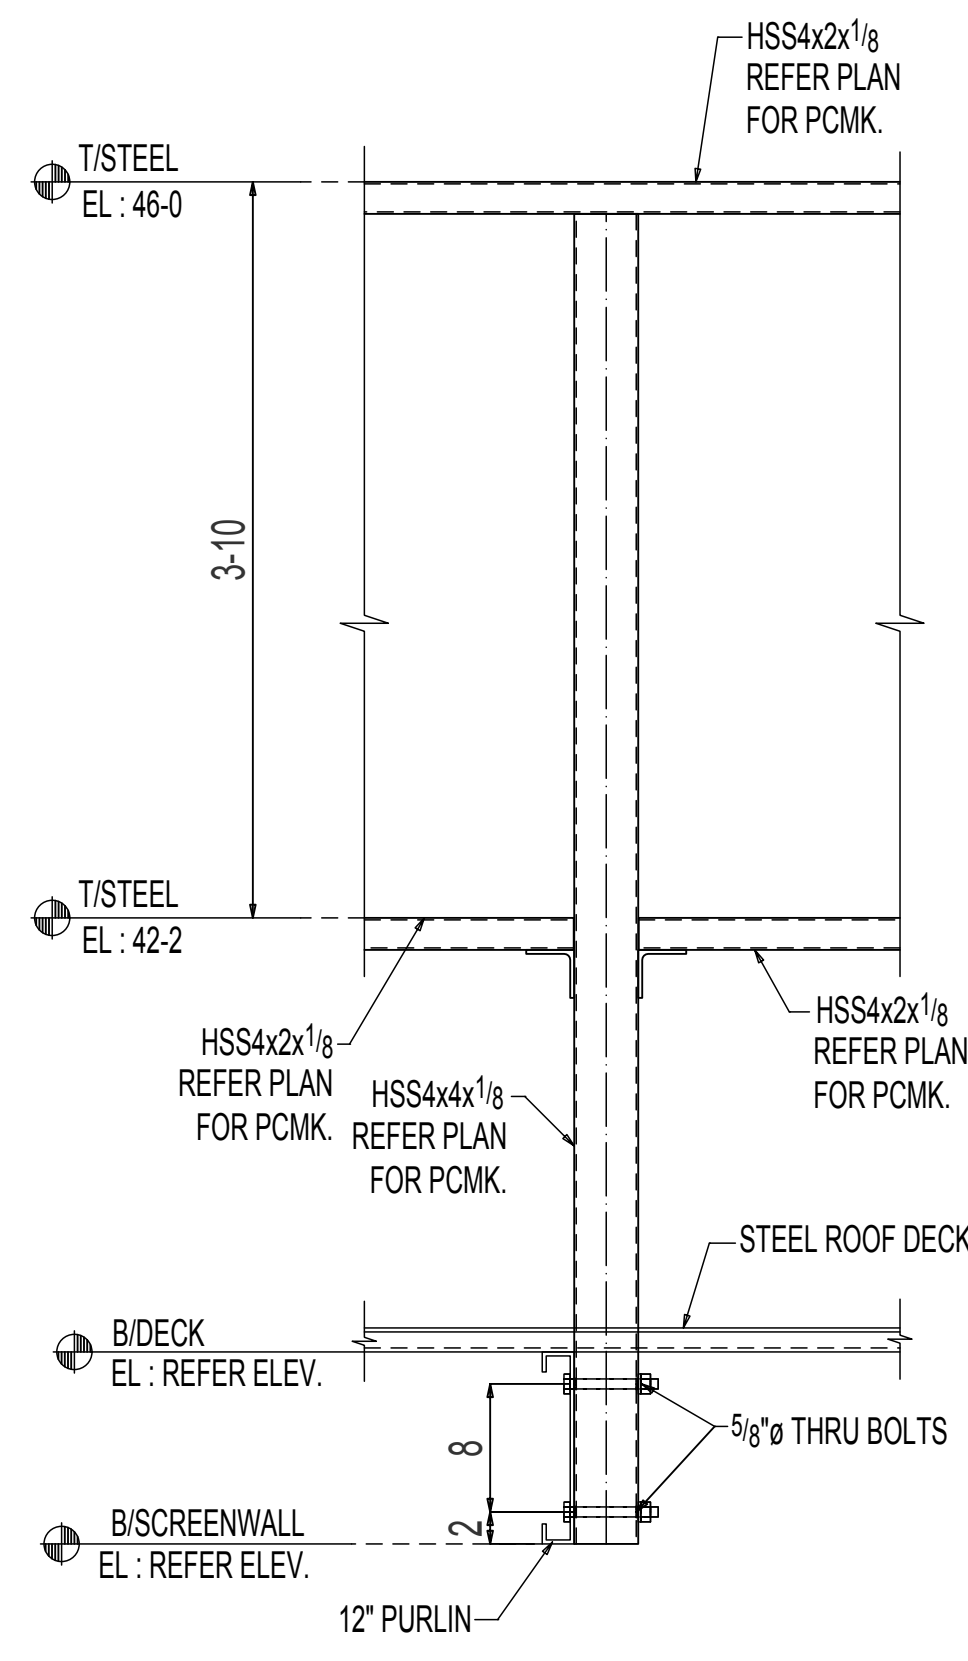


2 SECTION VIEW  
E305 (REF DWG NO : 302/S7.6)

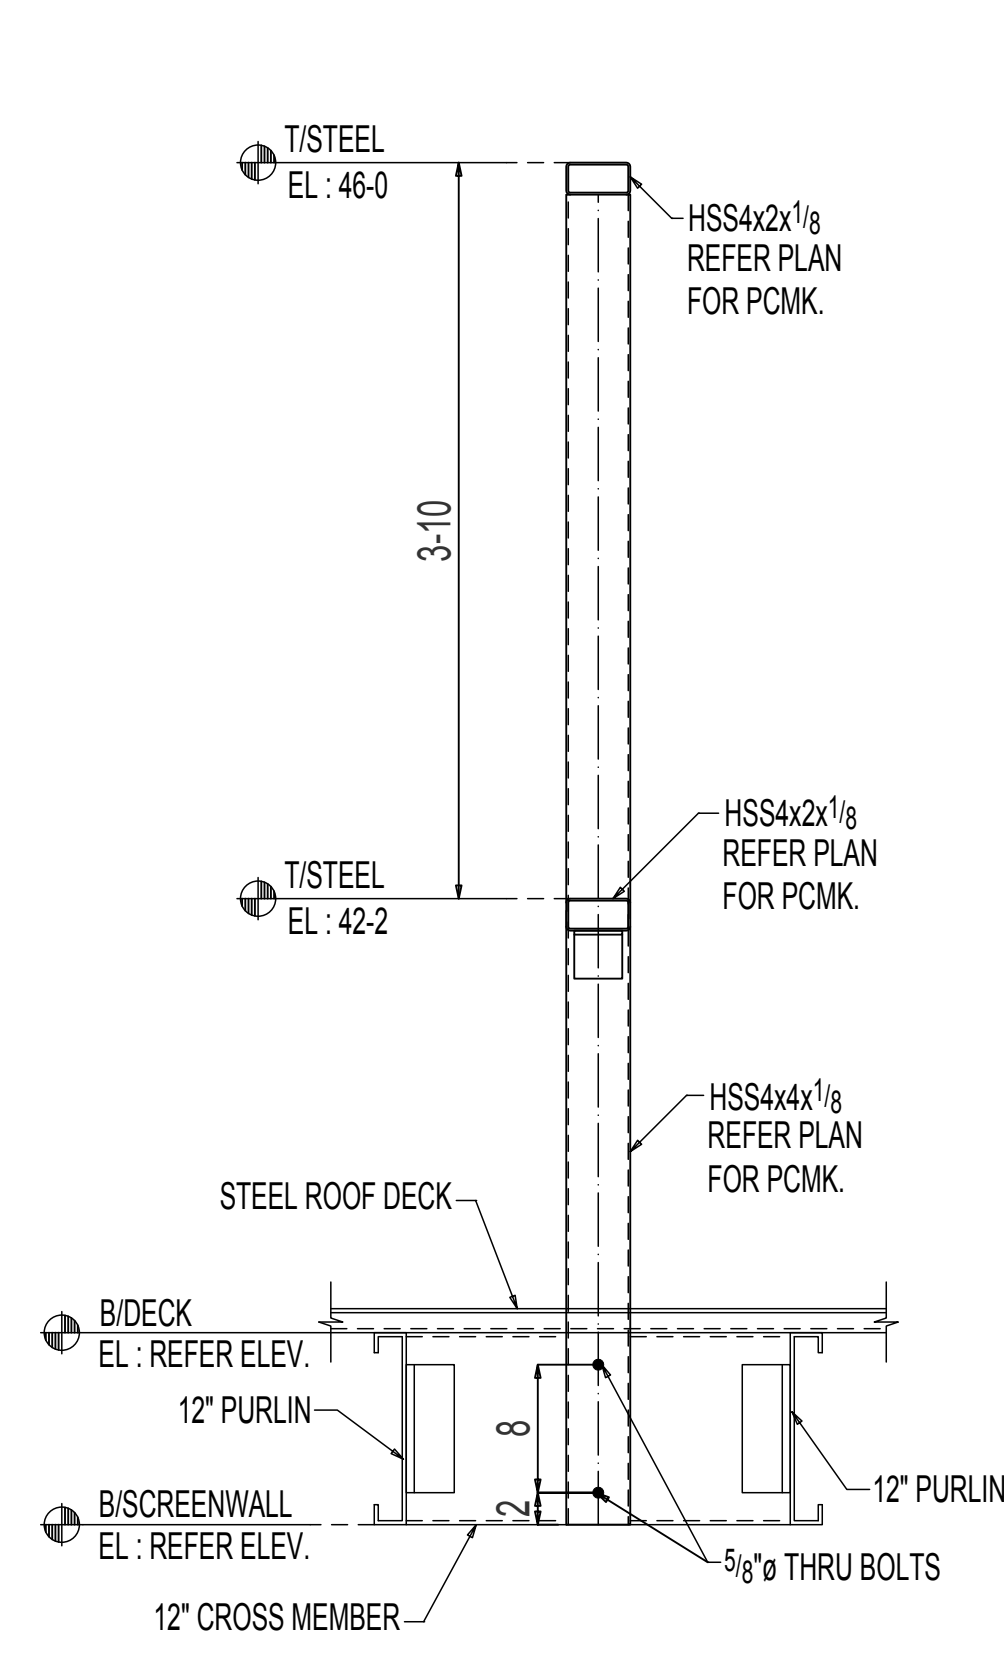


3 SECTION VIEW  
E305 (REF DWG NO : 303/S7.6)

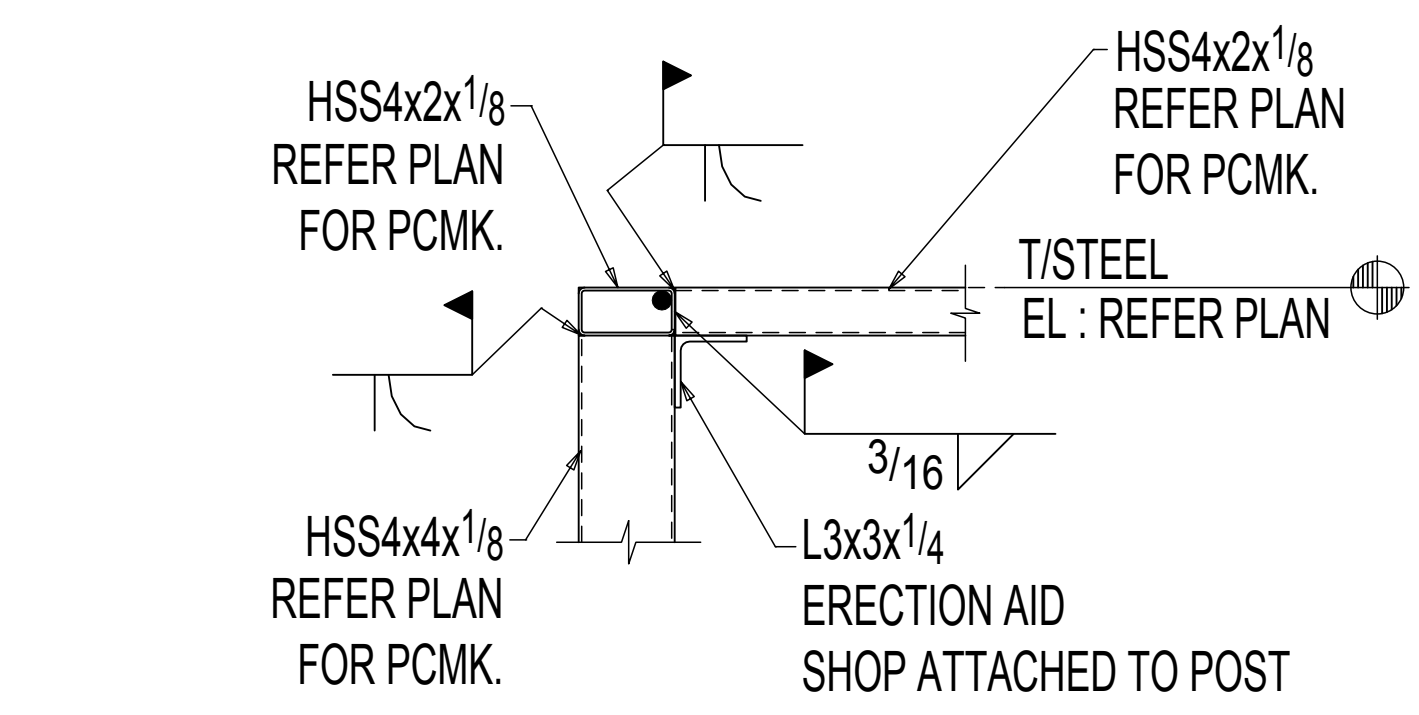


4 SECTION VIEW  
E305

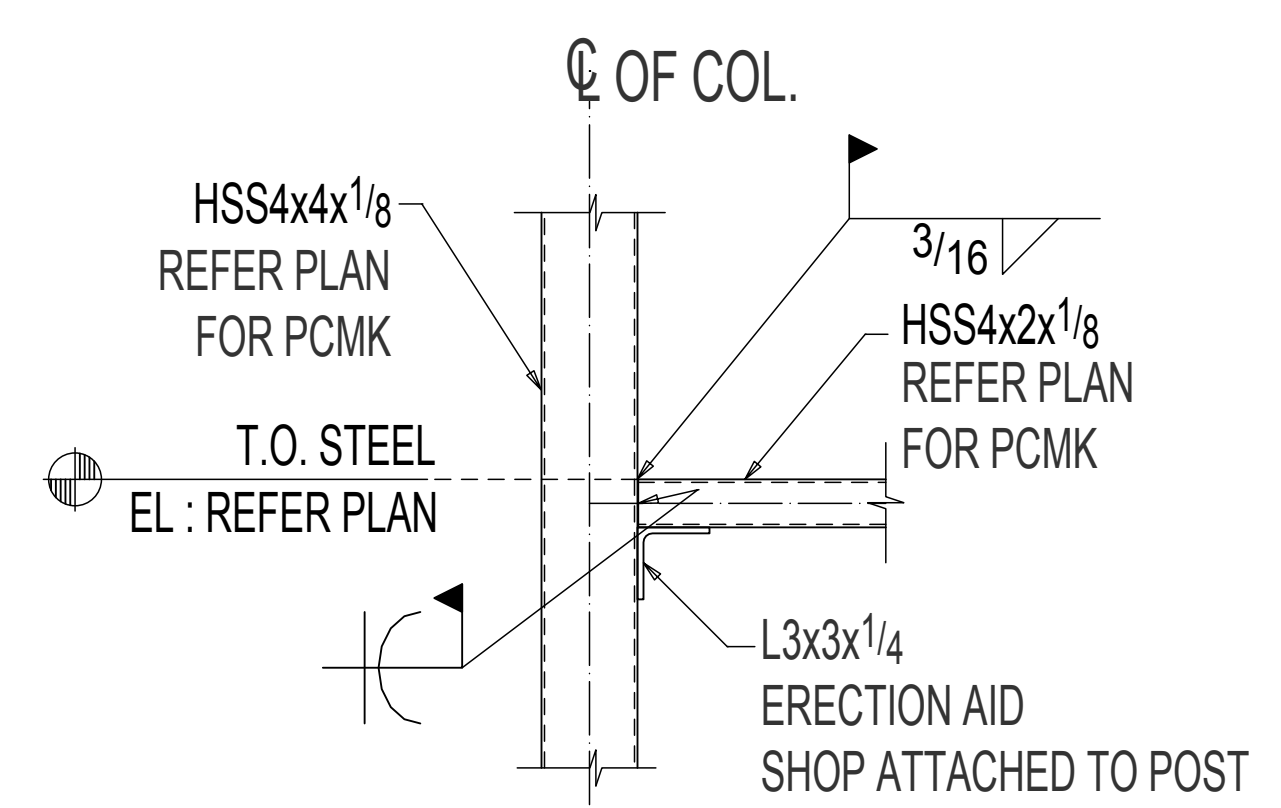


5 SECTION VIEW  
E305

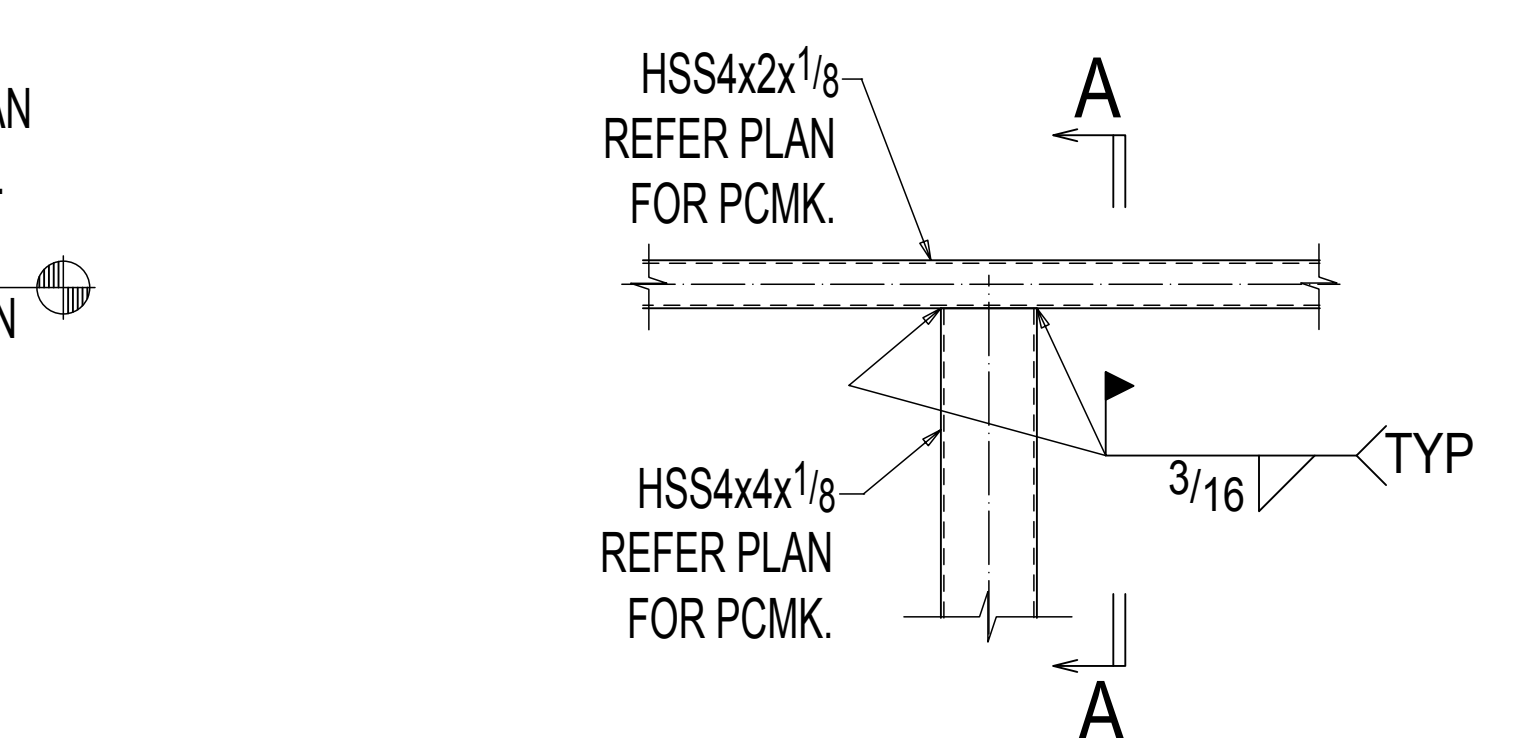

6 SECTION VIEW  
E305

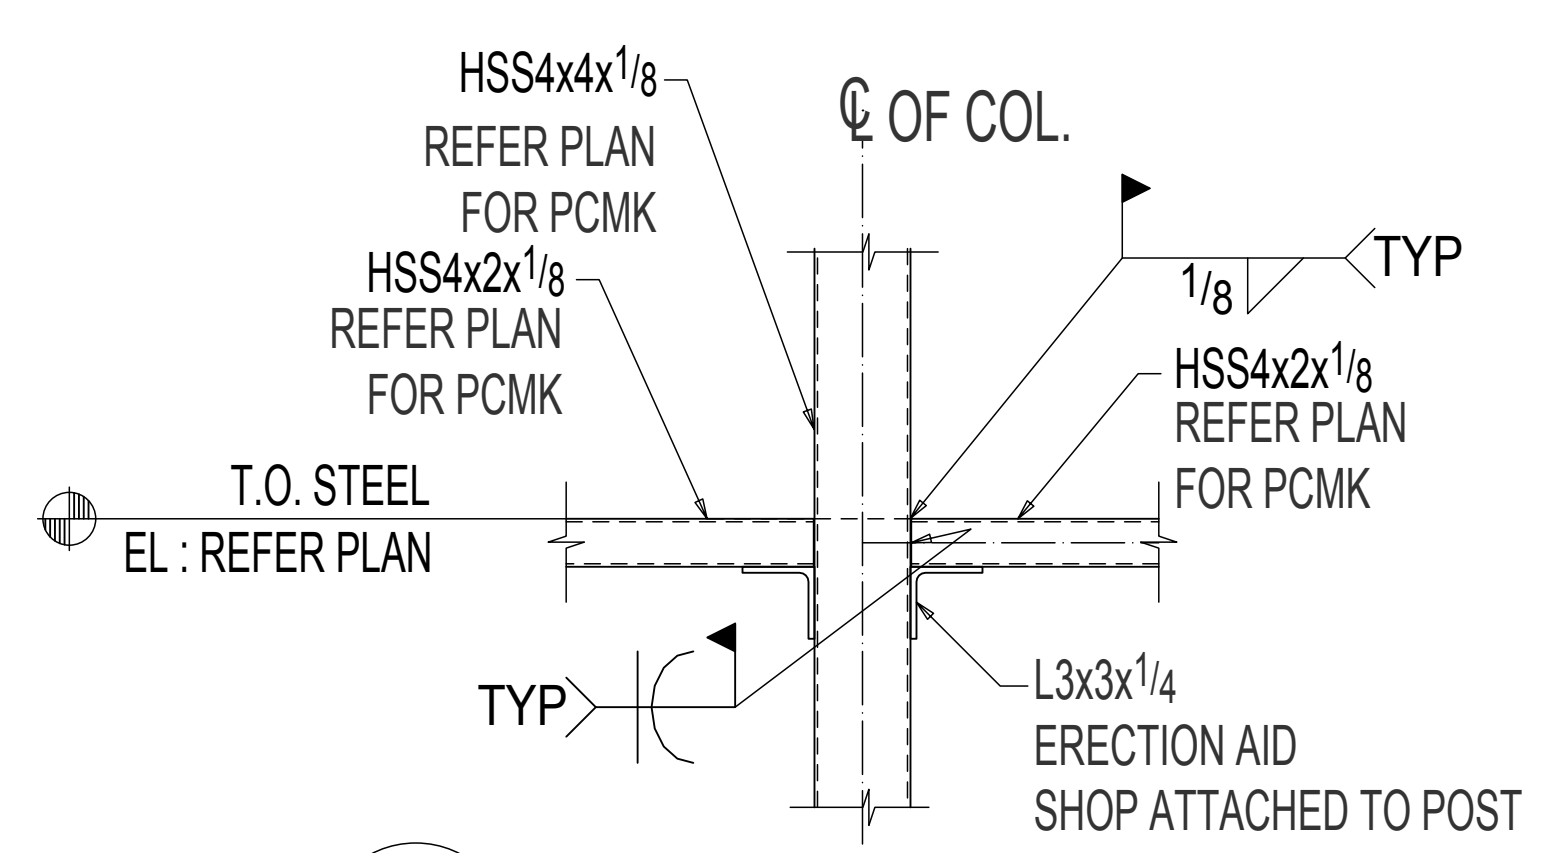

7 SECTION VIEW  
E305

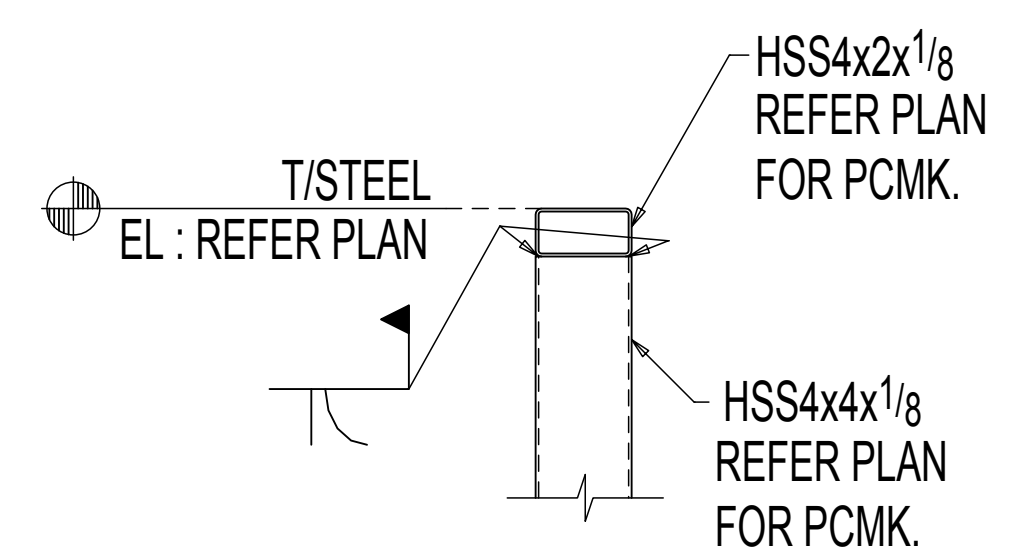

SECTION VIEW A-A

**NOTICE TO CONTRACTOR & ERECTOR:**  
IF ANY CORRECTIVE WORK OR REPLACEMENT MATERIAL IS BELIEVED NECESSARY, THE STEEL FABRICATOR SHALL BE IMMEDIATELY ADVISED AND HIS AUTHORIZATION OBTAINED BEFORE ANY SUCH ACTION IS TAKEN.