




**TYPICAL SECTION @ GUARDRAIL
SPLICE CONNECTION**

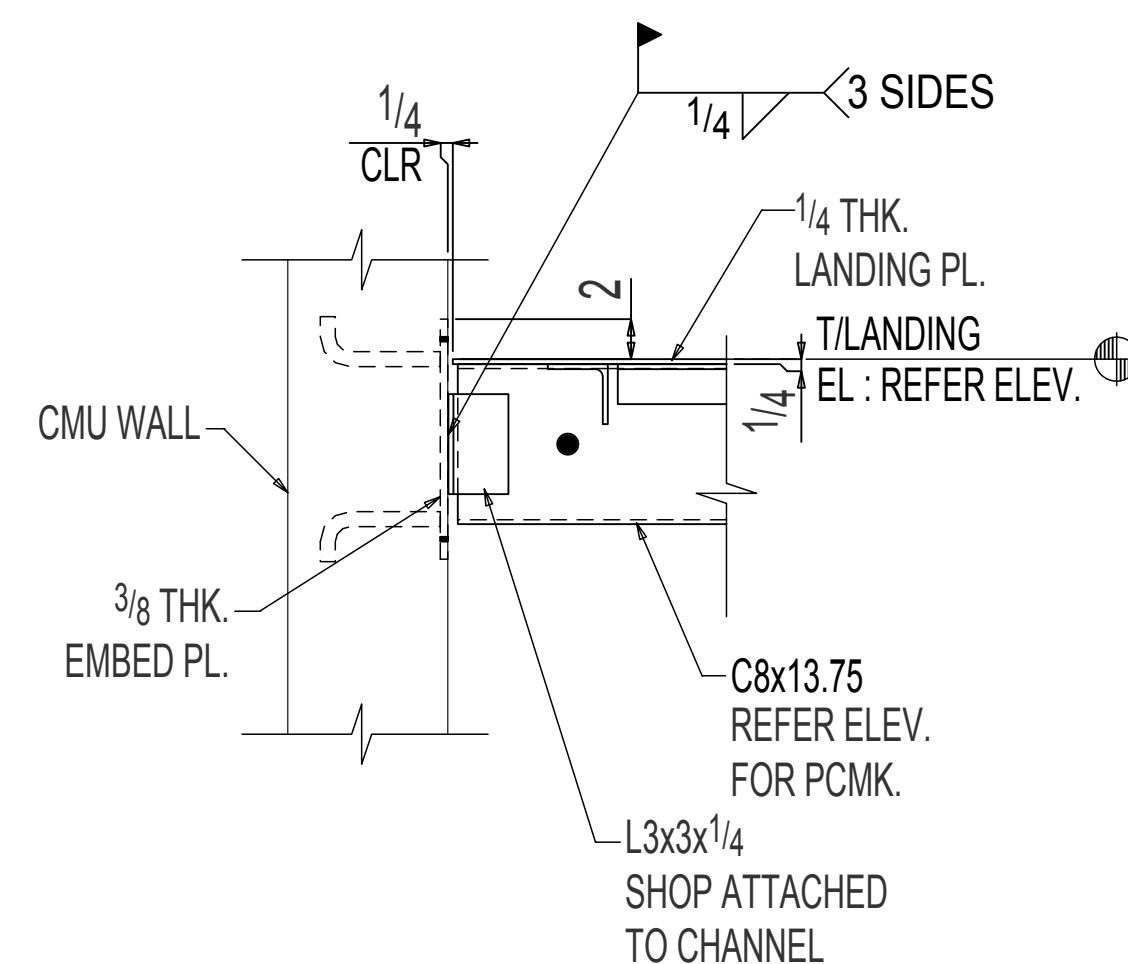


**TYPICAL SECTION @ FLOOR LANDING
HEADER BEAM AT CMU WALL**

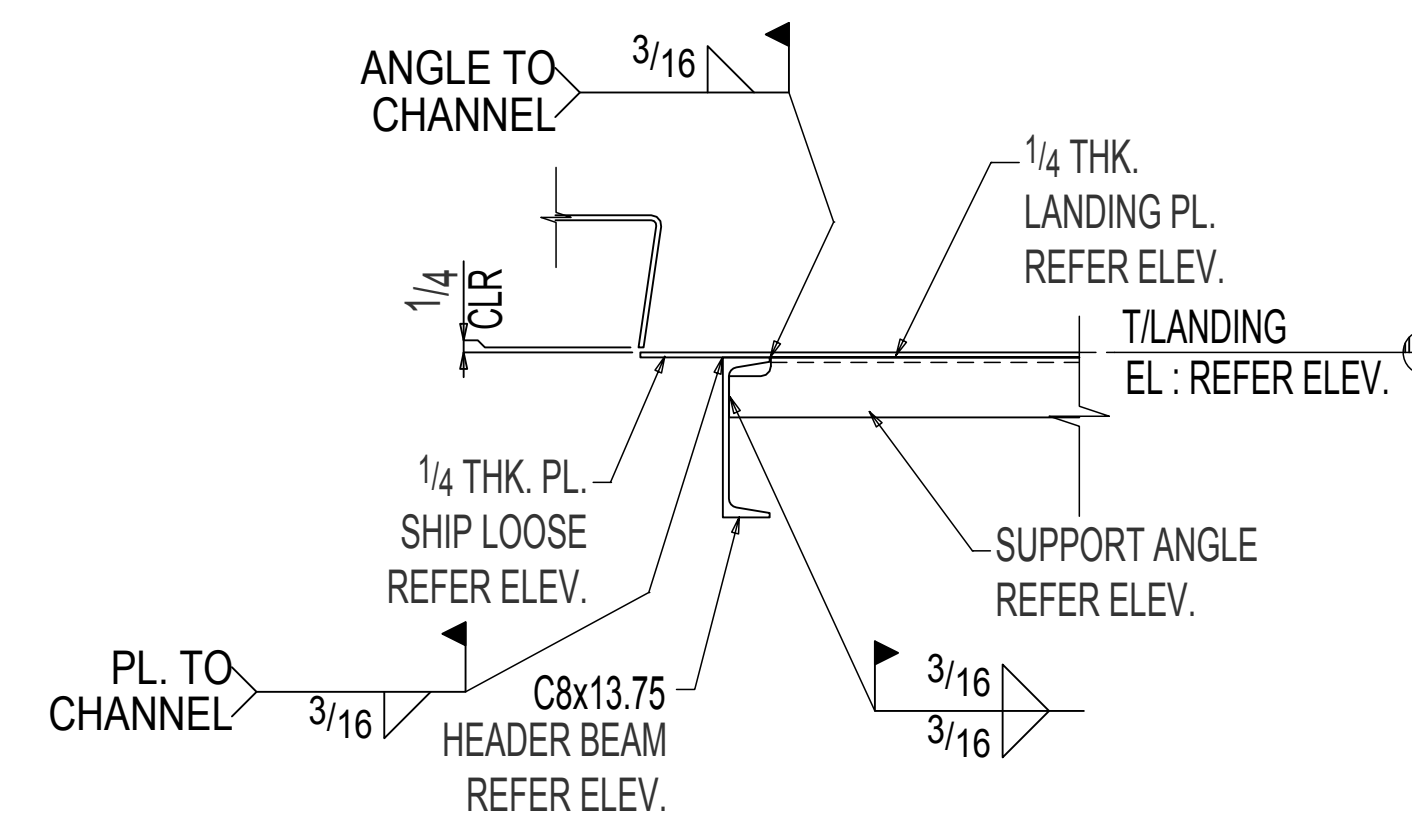


**TYPICAL SECTION @ FLOOR LANDING
HEADER BEAM AT SUPPORTING ANGLE**

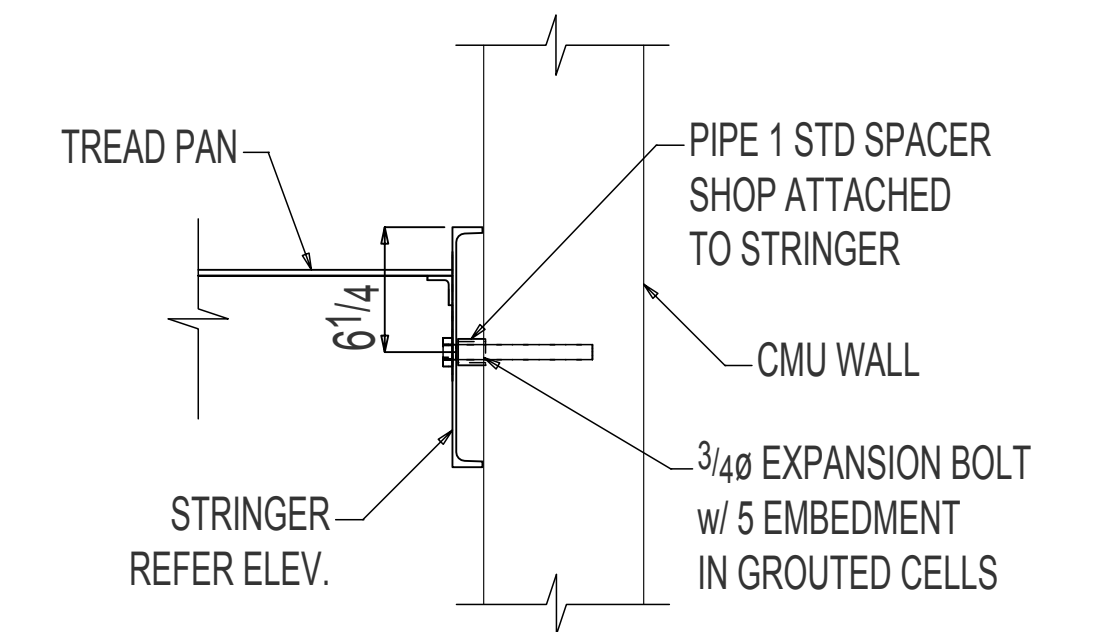


**TYPICAL SECTION @ STAIR STRINGER
CONNECTION AT CMU WALL**

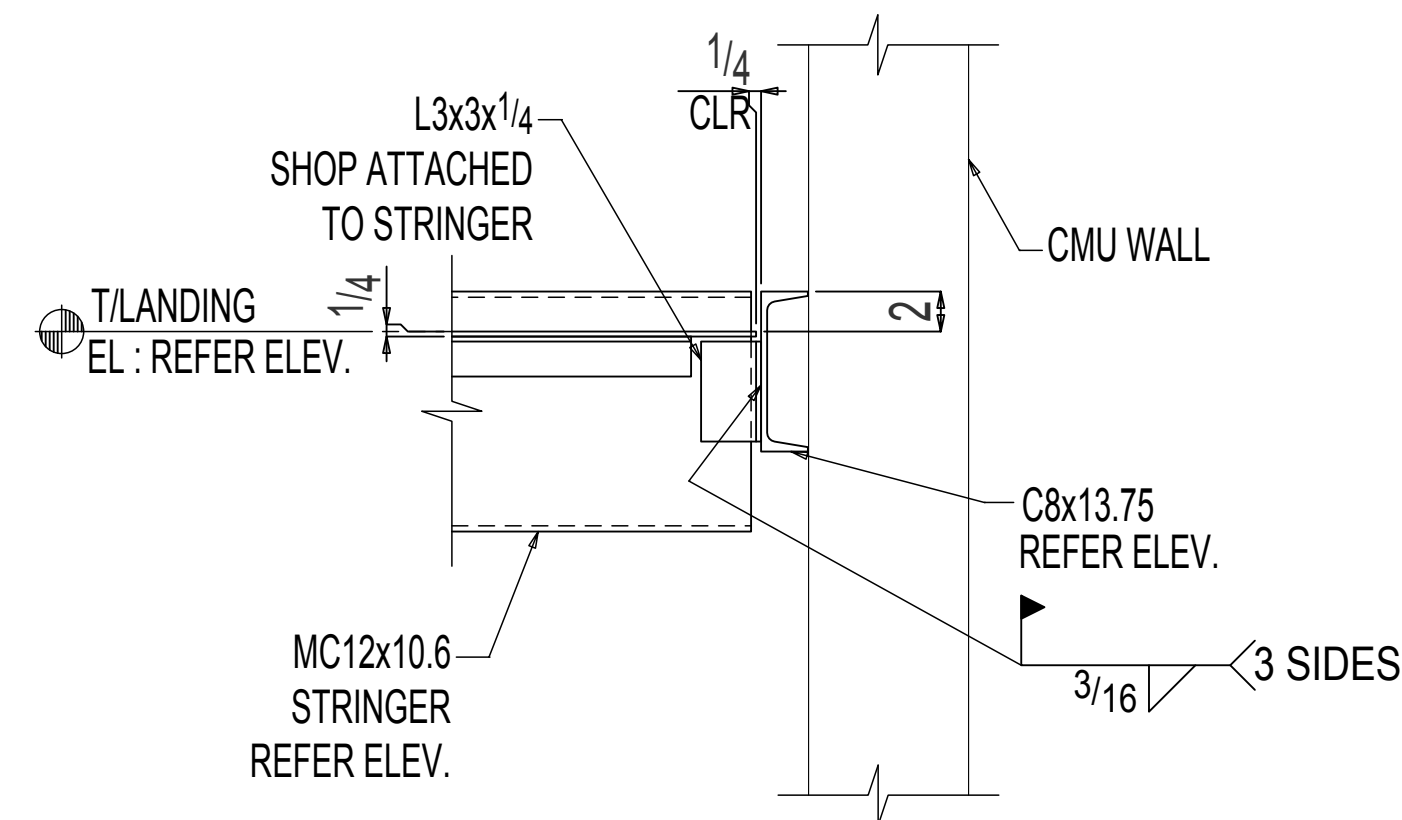

**TYPICAL SECTION @ STAIR STRINGER
CONNECTION AT HEADER BEAM**

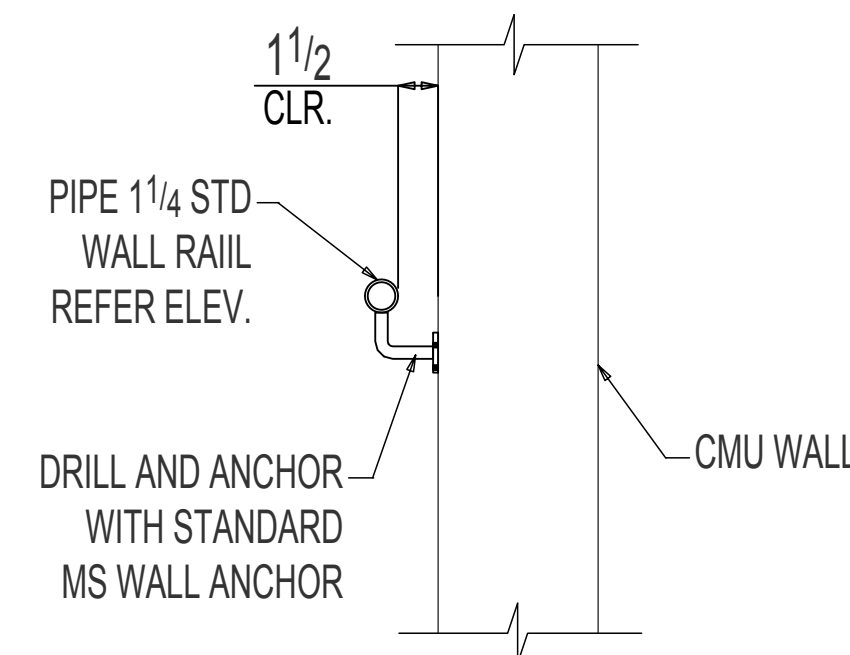

**TYPICAL SECTION @ WALL RAIL
CONNECTION AT CMU WALL**

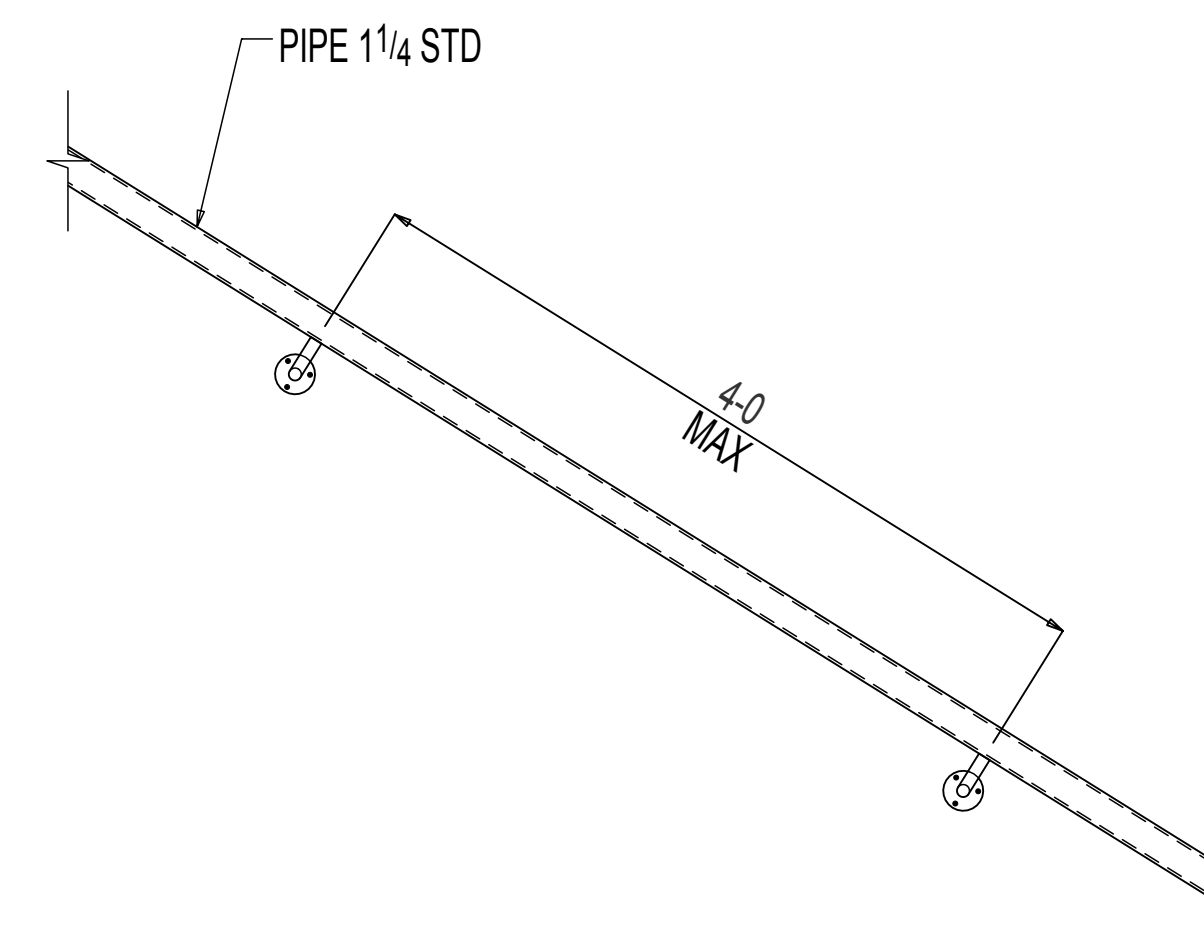

TYPICAL WALL RAIL

NOTICE TO CONTRACTOR & ERECTOR:
IF ANY CORRECTIVE WORK OR REPLACEMENT MATERIAL IS BELIEVED NECESSARY, THE STEEL FABRICATOR SHALL BE IMMEDIATELY ADVISED AND HIS AUTORIZATION OBTAINED BEFORE ANY SUCH ACTION IS TAKEN.